



भारत सरकार
वित्त मंत्रालय

IS/ISO 15700:2018 Cft No.SQ/L-6000167

GOVERNMENT OF INDIA
MINISTRY OF FINANCE

राजस्व विभाग

DEPARTMENT OF REVENUE

प्रधान आयुक्त सीमा शुल्क का कार्यालय, चेन्नई - III
सीमा शुल्क भवन, 60, राजाजी सालै, चेन्नई-600 001
दूरभाष: 044 25231207 फैक्स: 044 25242425

OFFICE OF THE PRINCIPAL COMMISSIONER OF CUSTOMS, CHENNAI-III
CUSTOMS HOUSE, 60, RAJAJI SALAI, CHENNAI - 600001
Phone: 044 25231207, Fax: 044 25242425

Email: chsunitsea@gmail.com

customs-chn3@gov.in

F.NO.S31A/72/2021-CHS

Dated : 25.11.2021

CORRIGENDUM TO TENDER NO. 06/2021


**NOTICE INVITING e-TENDER FOR
CREATION/INSTALLATION OF MODULAR WORKSTATION
FOR OFFICE OF THE PRINCIPAL COMMISSIONER OF CUSTOMS, (PREVENTIVE),
CUSTOM HOUSE, CHENNAI - 600 001.**

Please refer to the Tender ID No. 2021_DREV_657877_1 published in CPPP website <https://eprocure.gov.in/eorocure/app> or www.chennaicustoms.gov.in or www.cbic.gov.in in respect of inviting e-tender for creation / installation of Modular Workstation for Preventive Commissionerate of Custom House, Chennai.

In this regard, the following are brought to the notice of the bidder :

- (a) Revised Drawing/Plan - 2 is uploaded for execution of the above said work ;
- (b) No change in BoQ ; and
- (c) The Drawing/Plan uploaded earlier with Tender No.06/2021 - Tender ID No. 2021_DREV_657877_1 as Annexure-D, is cancelled.


Therefore, it is requested that the above said details may be noted and accordingly submit the bids in stipulated date and time.

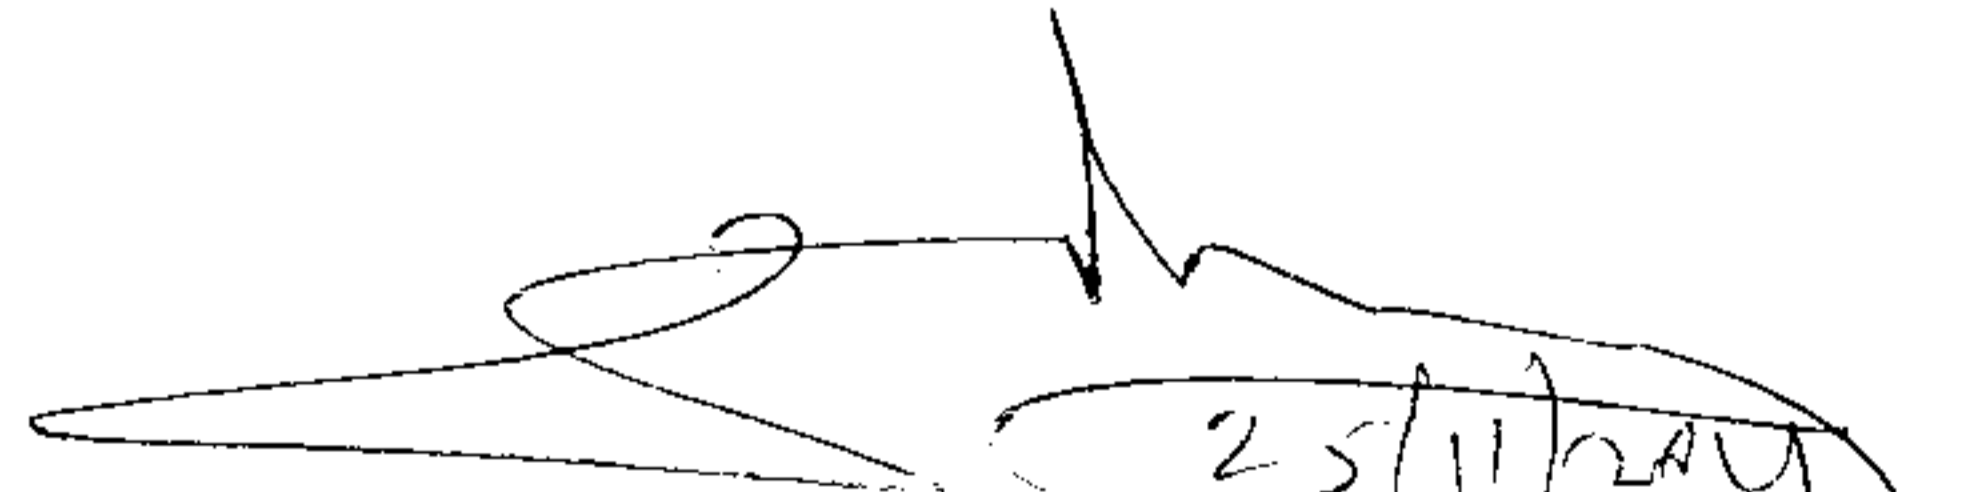
(V.PANDIRAJA)
ADDITIONAL COMMISSIONER OF CUSTOMS
(PREVENTIVE)

ANNEXURE - D
DRAWINGS / PLAN - 2

PRODUCED BY AN AUTODESK EDUCATIONAL PRODUCT

PRODUCED BY AN AUTODESK EDUCATIONAL PRODUCT

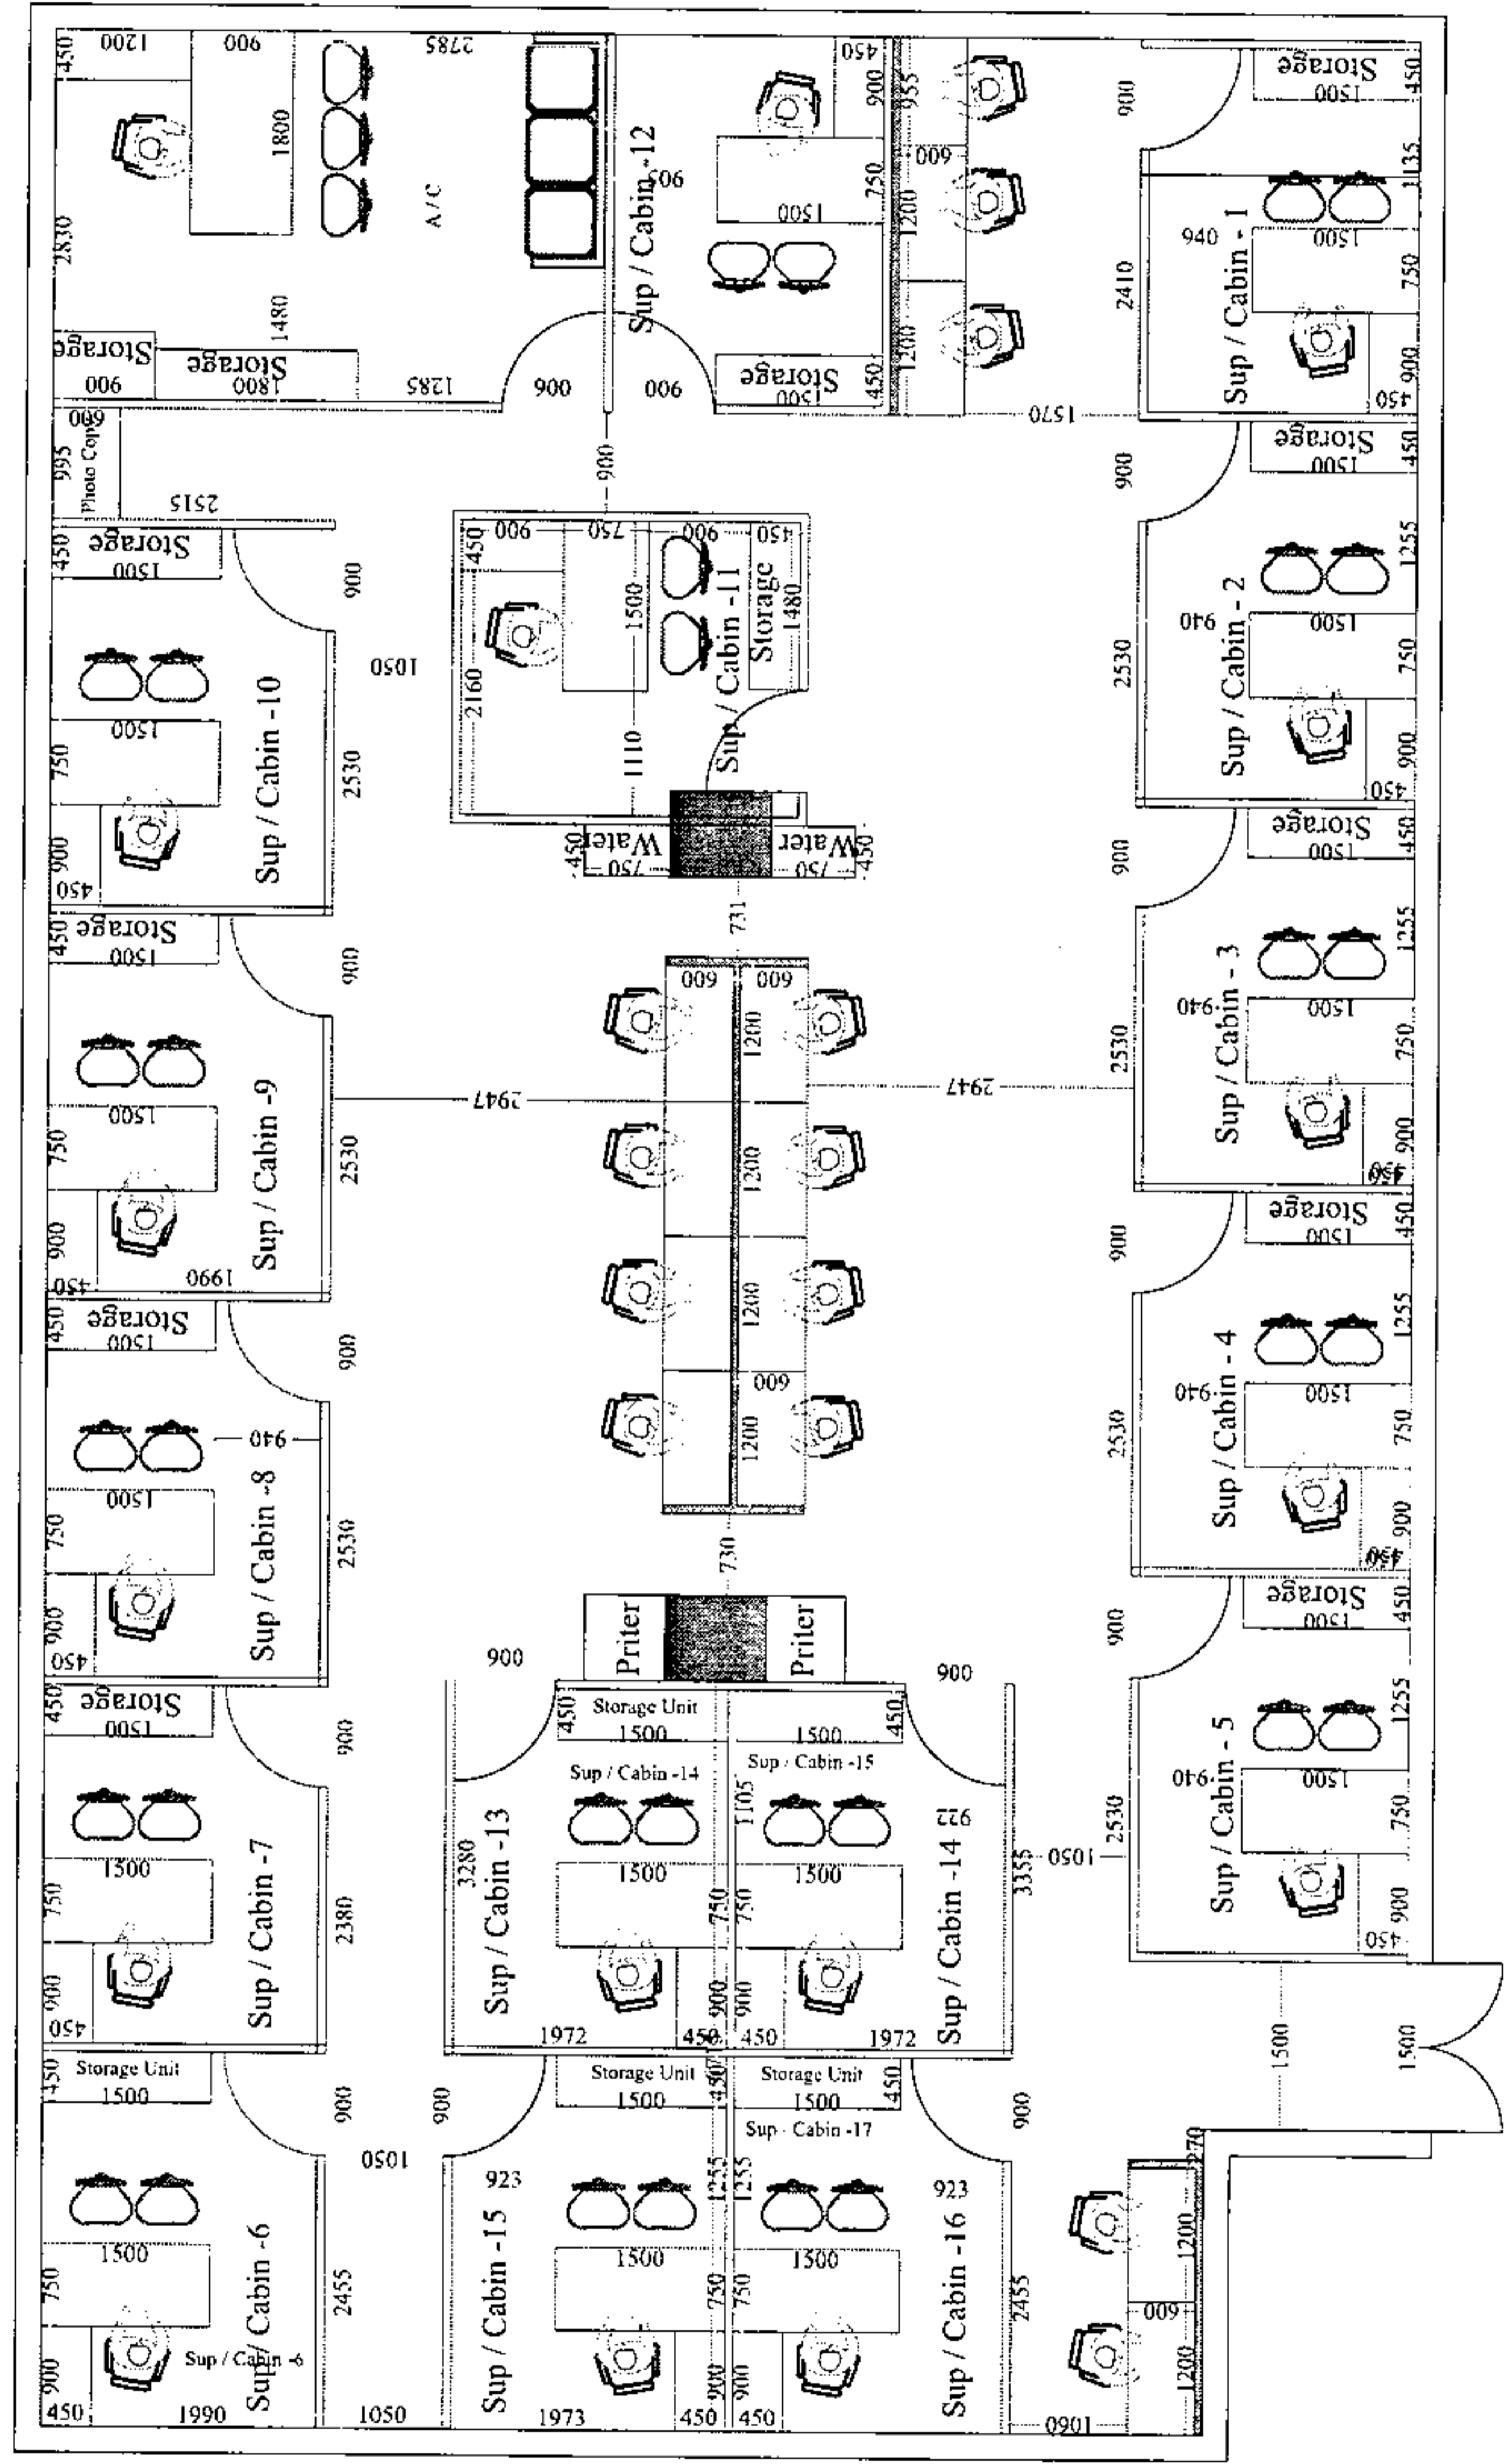

Bonds Department
2nd Floor @ Krishna Block - 2800 Sq.ft

PRODUCED BY AN AUTODESK EDUCATIONAL PRODUCT

PRODUCED BY AN AUTODESK EDUCATIONAL PRODUCT